




# Cutting Garden


3'x14' | 15 VARIETIES | 21 PLANTS

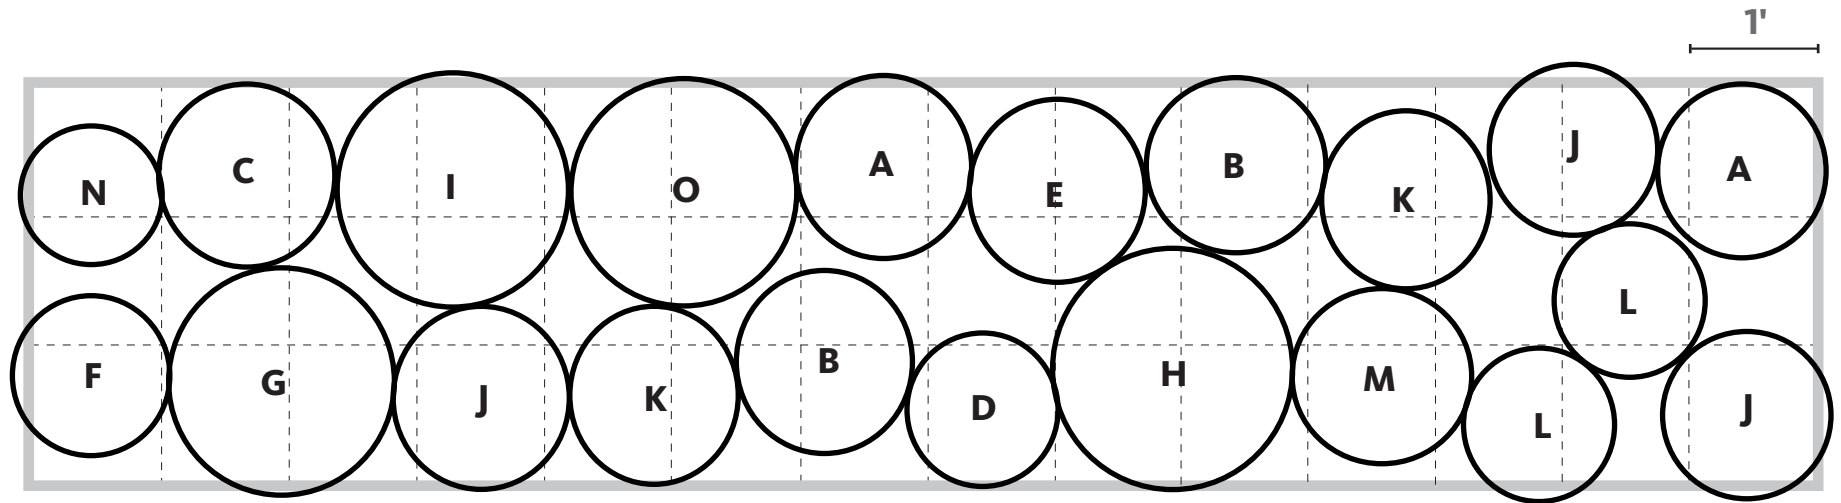

- A Chrysanthemum Alaska - CSAL (2)
- B Echinacea Purpurea - ECPU (2)
- C Coreopsis Domino - CODO (1)
- D Campanula Superba - CAGL (1)
- E Aster Eventide - ASEV (1)

- F Veronica Sunny Border Blue - VESB (1)
- G Achillea Coronation Gold - ACCG (1)
- H Coreopsis Berry Chiffon - COBC (1)
- I Gypsophila Bristol Fairy - GYBF (1)
- J Campanula New Giant - CANG (3)

- K Gaillardia Burgundy - GABU (2)
- L Pyrethrum Mixed - PYMI (2)
- M Coreopsis Goldfink - COGO (1)
- N Penstemon Fireworks - PEFW (1)
- O Phlox Katherine - PHKA (1)

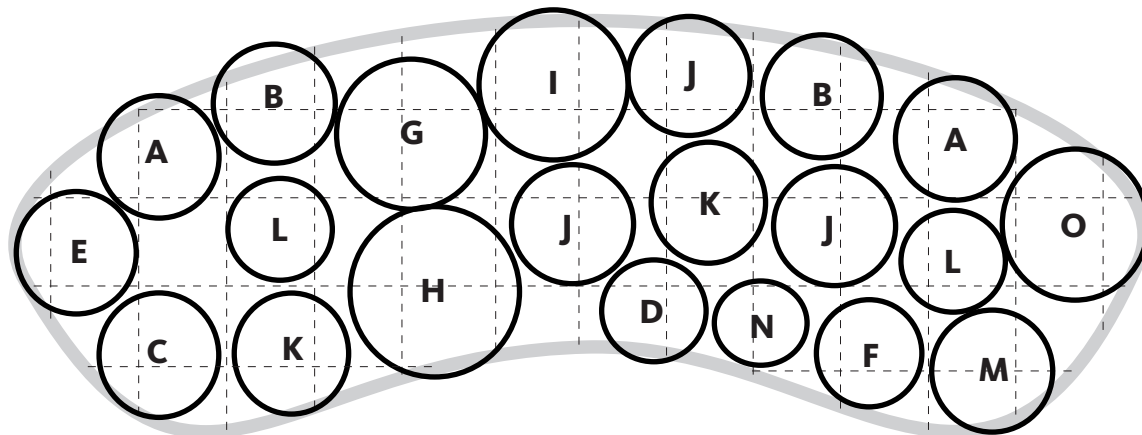

**ALTERNATE ISLAND LAYOUT**  
4'x13'