





Cutting Garden

3'x14' | 15 VARIETIES | 21 PLANTS

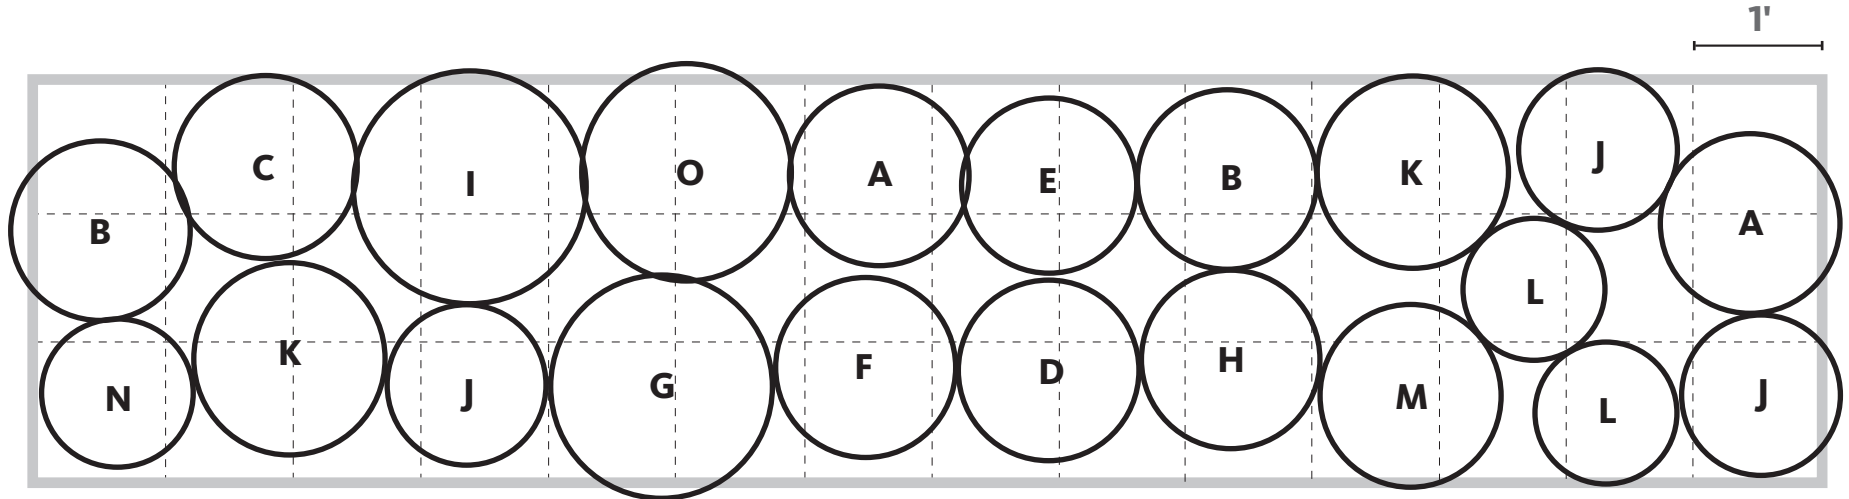

- | | | |
|--|--|---|
| A Chrysanthemum Alaska - CSAL (2) | F Veronica Sunny Border Blue - VESB (1) | K Salvia Caradonna - SACA (2) |
| B Echinacea Purpurea - ECPU (2) | G Achillea Coronation Gold - ACCG (1) | L Pyrethrum Mixed - PYMI (2) |
| C Rudbeckia Fulgida - RUFF (1) | H Coreopsis Ruby Frost - CORF (1) | M Echinacea Sombrero Lemon Yellow - ECSL (1) |
| D Campanula Superba - CAGL (1) | I Gypsophila Bristol Fairy - GYBF (1) | N Penstemon Rubycunda - PERC (1) |
| E Aster Eventide - ASEV (1) | J Campanula New Giant - CANG (3) | O Phlox Katherine - PHKA (1) |

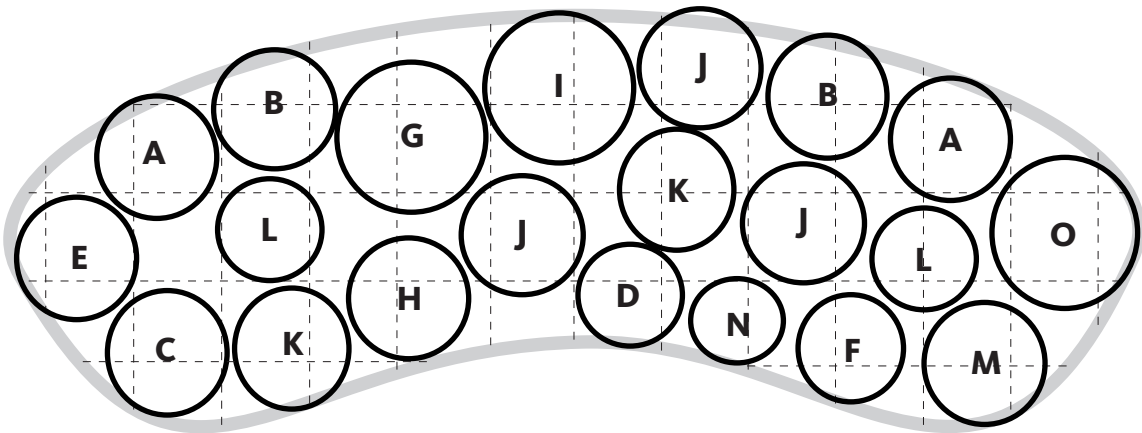

ALTERNATE ISLAND LAYOUT
4'x13'