





# Cutting Garden

3'x14' | 15 VARIETIES | 21 PLANTS

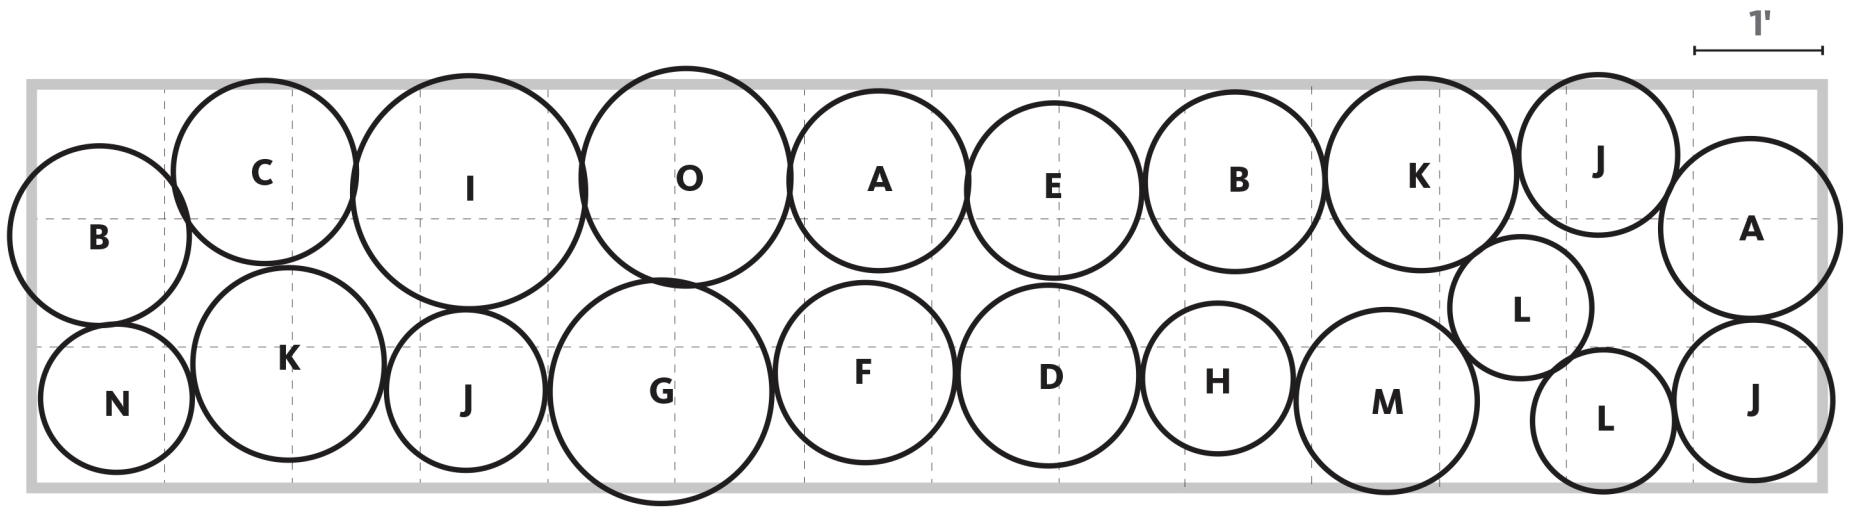

- |   |  |  |
|---|--|--|
| <b>A</b> Leucanthemum Alaska - LSAL (2) | <b>F</b> Veronica Pink Marshmallow - VEPM (1)    | <b>K</b> Salvia Caradonna - SACA (2)                 |
| <b>B</b> Echinacea Purpurea - ECPU (2)  | <b>G</b> Achillea Coronation Gold - ACCG (1)     | <b>L</b> Pyrethrum Mixed - PYMI (2)                  |
| <b>C</b> Rudbeckia Fulgida - RUFF (1)   | <b>H</b> Coreopsis Uptick Cream & Red - COUR (1) | <b>M</b> Echinacea Sombrero Lemon Yellow - EC SL (1) |
| <b>D</b> Campanula Superba - CAGL (1)   | <b>I</b> Gypsophila Bristol Fairy - GYBF (1)     | <b>N</b> Allium Summer Beauty - ALSB (1)             |
| <b>E</b> Aster Eventide - ASEV (1)      | <b>J</b> Campanula New Giant - CANG (3)          | <b>O</b> Phlox Katherine - PHKA (1)                  |

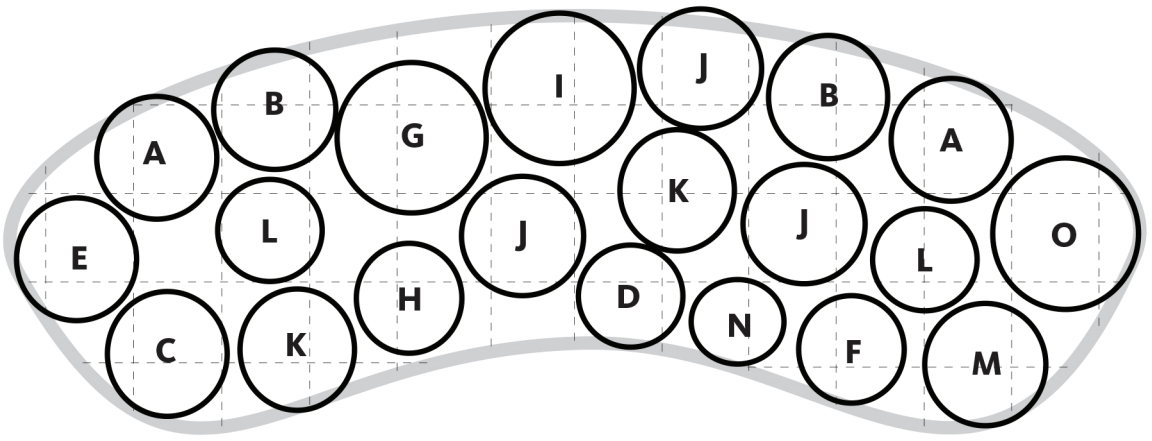

## ALTERNATE ISLAND LAYOUT 4'x13'

Questions? Call us at 800-852-5243.